



**Notice of Project
Western University
Facilities Management
Client Services 519-661-3304 (fmhelp@uwo.ca)**

Submit by E-mail

Print Form

Project Number: Miniature Attached Date/Schedule:
 Project Name: Time:

Building(s) Affected: #1 #2
 #3 #4
 Areas/Rooms Affected, Alternate Route/Service:

Service to be interrupted: #1 #2
 #3 #4
 Description/Reason for Project:

Project Manager/Co-ordinator: Phone # Cell #
 Signature/Stamp: Client Contact: Phone #
 Designer Consultant:

Contractor: Cell #

Emergency Phone List: (to CCPS Only) Attached To Follow

Special Conditions (Noise, Odors, Asbestos, Etc.)

Asbestos Type 3 Type 2 Type 1 Contractor In House Team Other
 Information Sheet Sent To Client

Comments:



Shutdowns/Interruptions(Approximate Schedule):

Electrical Power	<input type="checkbox"/>	Date: _____	Elevators	<input type="checkbox"/>	Date: _____	ITS	<input type="checkbox"/>	Date: _____
Domestic Water	<input type="checkbox"/>	Date: _____	Fire Alarms	<input type="checkbox"/>	Date: _____	Other	<input type="checkbox"/>	Date: _____
Steam	<input checked="" type="checkbox"/>	Date: _____	Chilled Water	<input checked="" type="checkbox"/>	Date: _____			
Hot Water Heating	<input checked="" type="checkbox"/>	Date: _____	Roads / Lots	<input type="checkbox"/>	Date: _____			

Issued By: Date:

Signature/Stamp: Date:

Note:

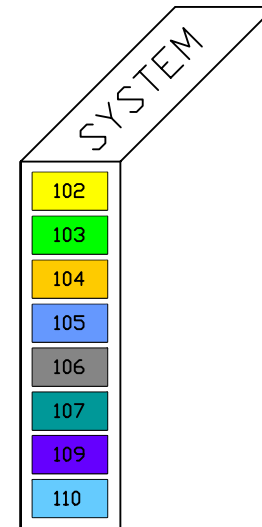
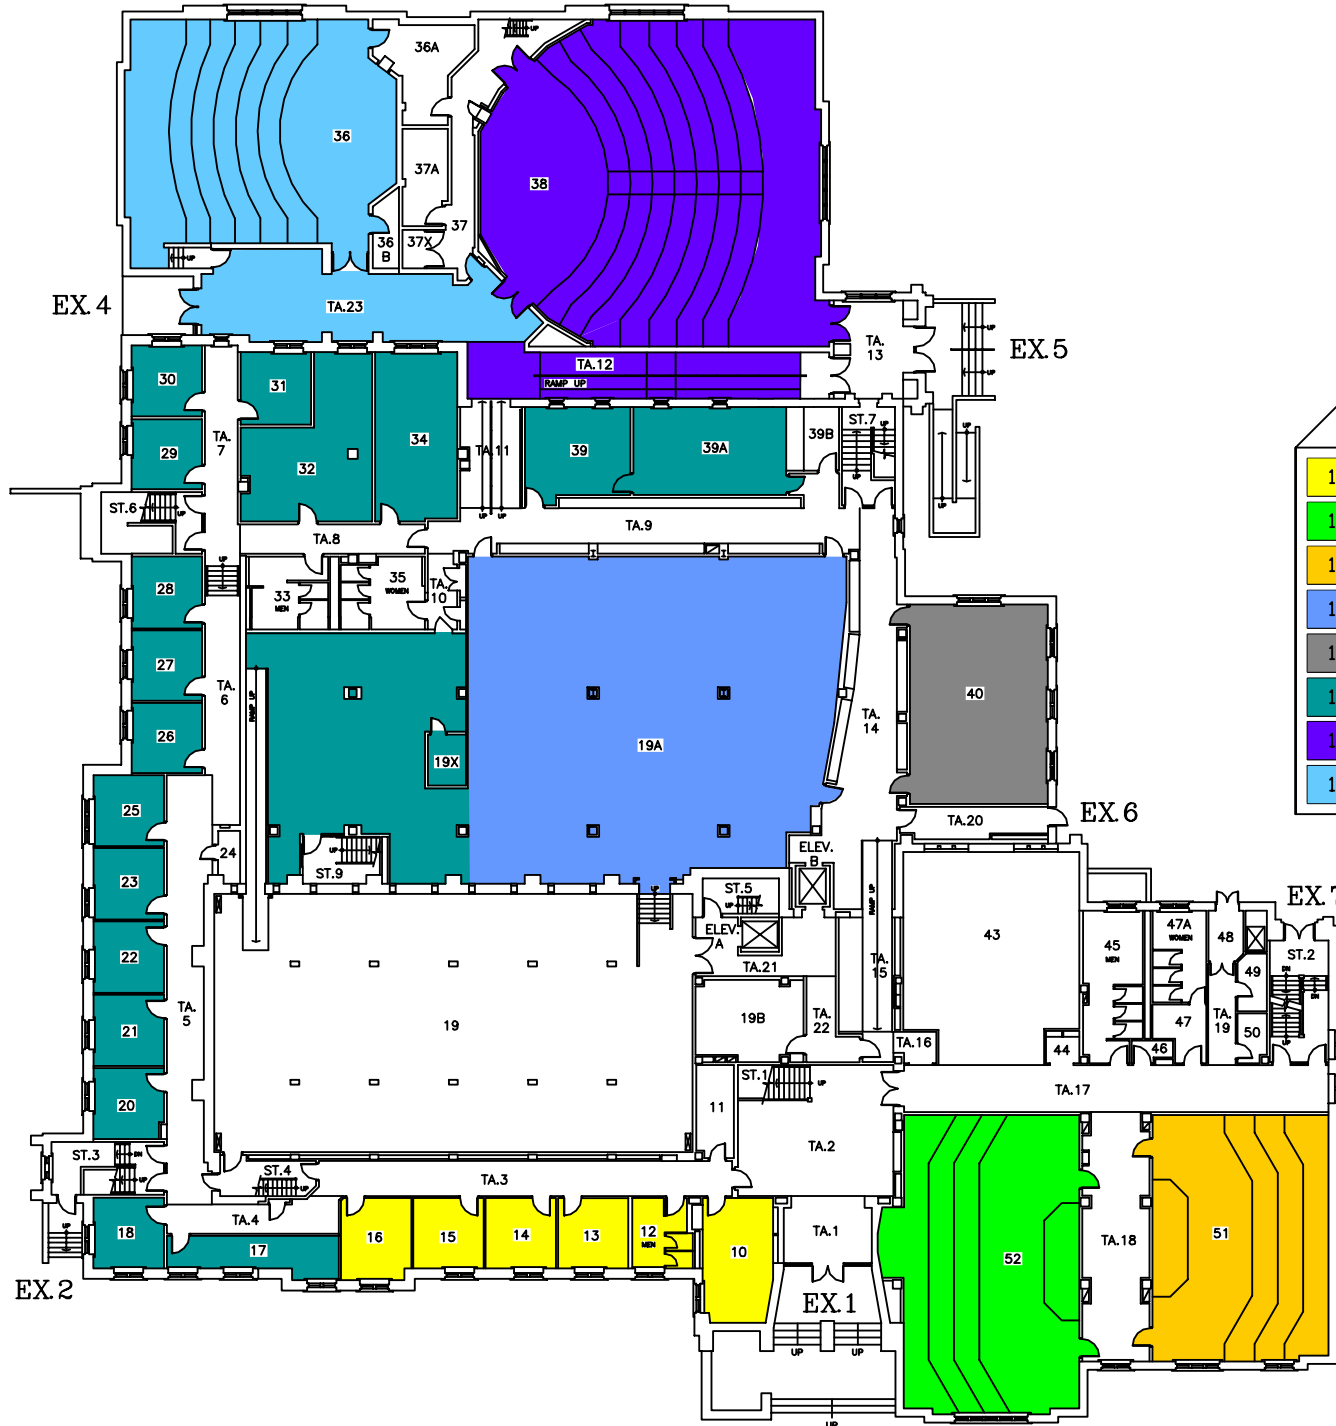


THE UNIVERSITY of WESTERN ONTARIO
PHYSICAL PLANT DEPARTMENT

	SCALE
	DATE 96-09-10
Facilities Engineering & Construction	DRAWN R. THOMAS
	CHECKED
SCALE 	APPROVED
	DWG. FILE No. LB\MIN
	PROJ. No.

MINIATURE FLOOR PLAN - LEVEL 02
(GROUND FLOOR)
LAW BUILDING

SHEET
02

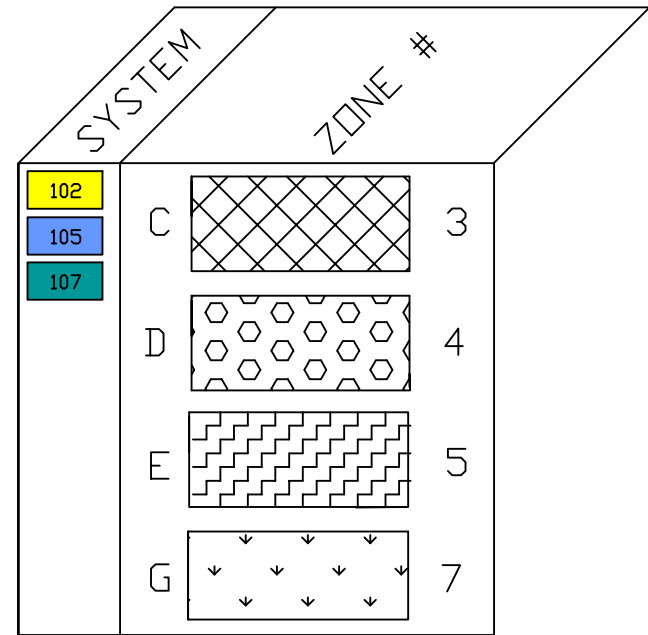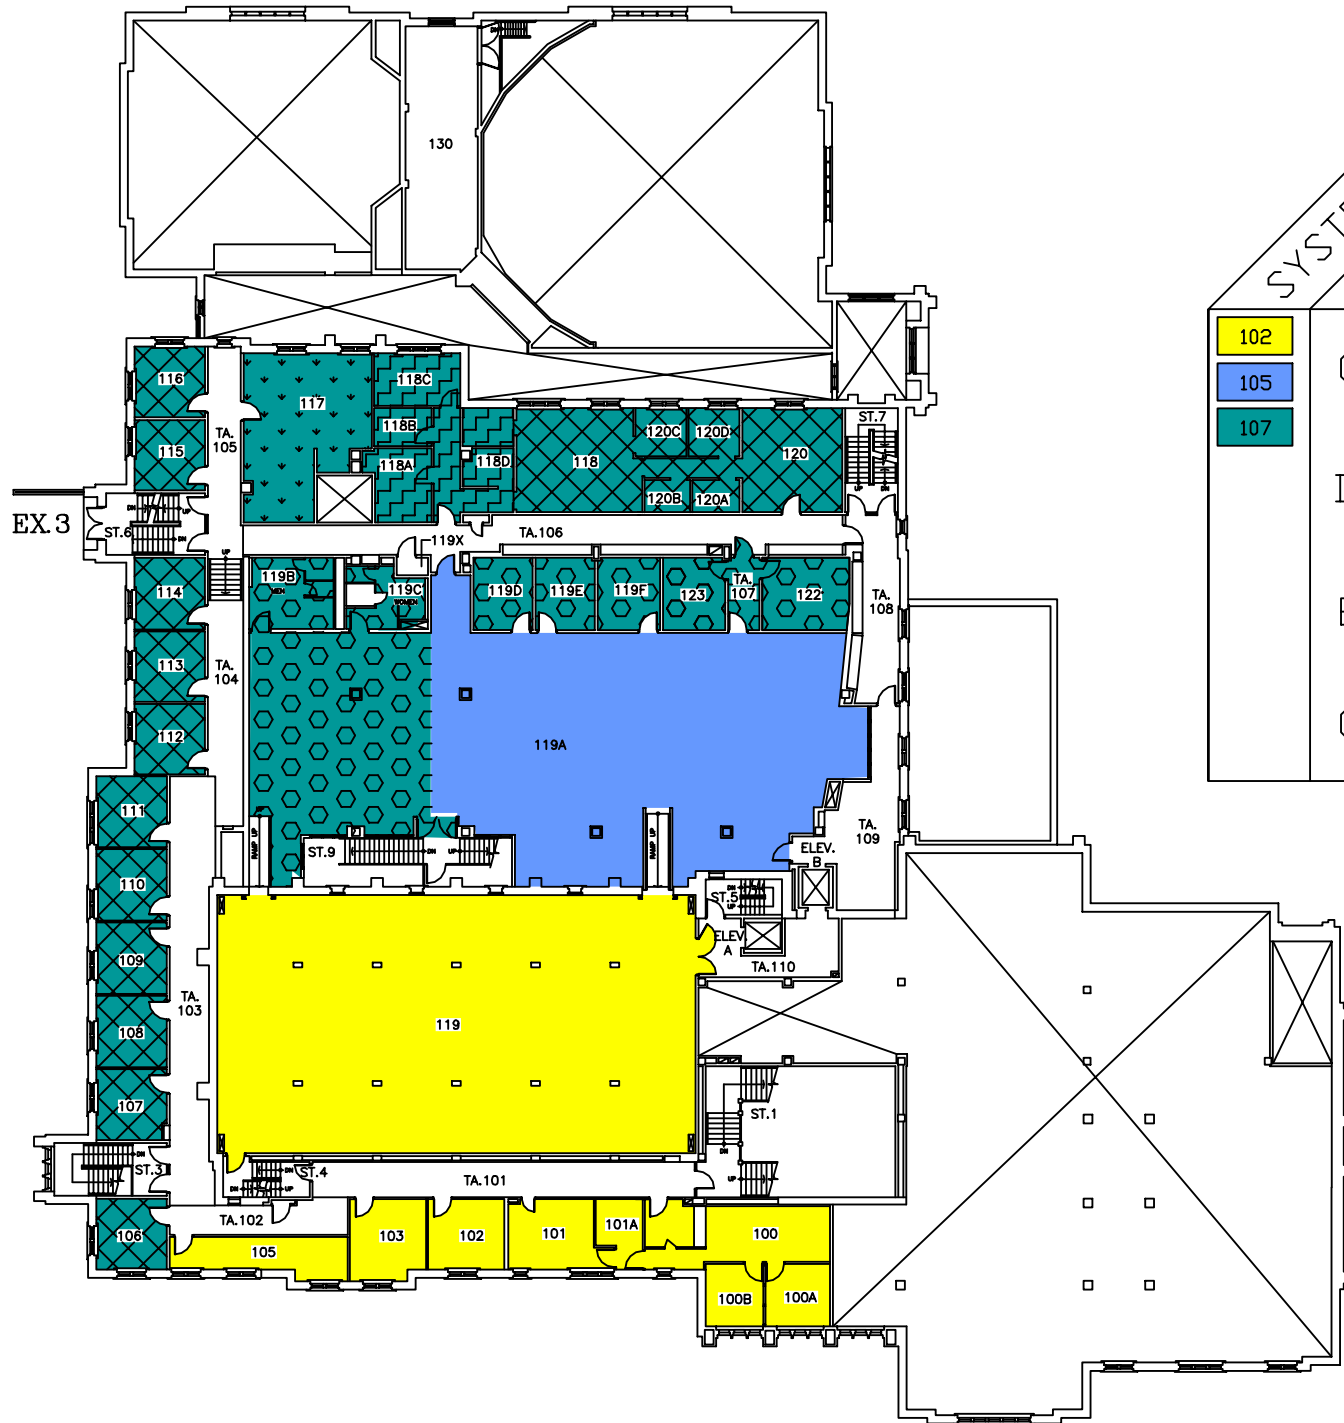



THE UNIVERSITY of WESTERN ONTARIO
PHYSICAL PLANT DEPARTMENT

	SCALE
	DATE 96-09-10
Facilities Engineering & Construction	DRAWN R. THOMAS
	CHECKED
SCALE 0 5 10 15 20 25 50	APPROVED
	DWG. FILE No. LB\MIN
MINIATURE FLOOR PLAN - LEVEL 03 (UPPER STACK LEVEL)	PROJ. No.

SHEET
03

LAW BUILDING

NOTE: For systems LB 101 - LB 103 + 231-108 DDC S/S point is LB 104 511

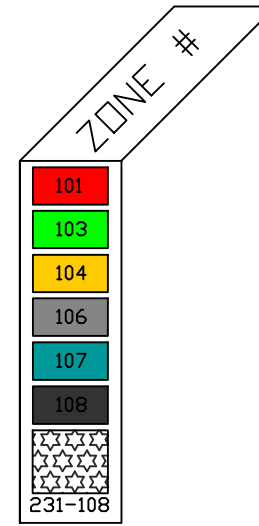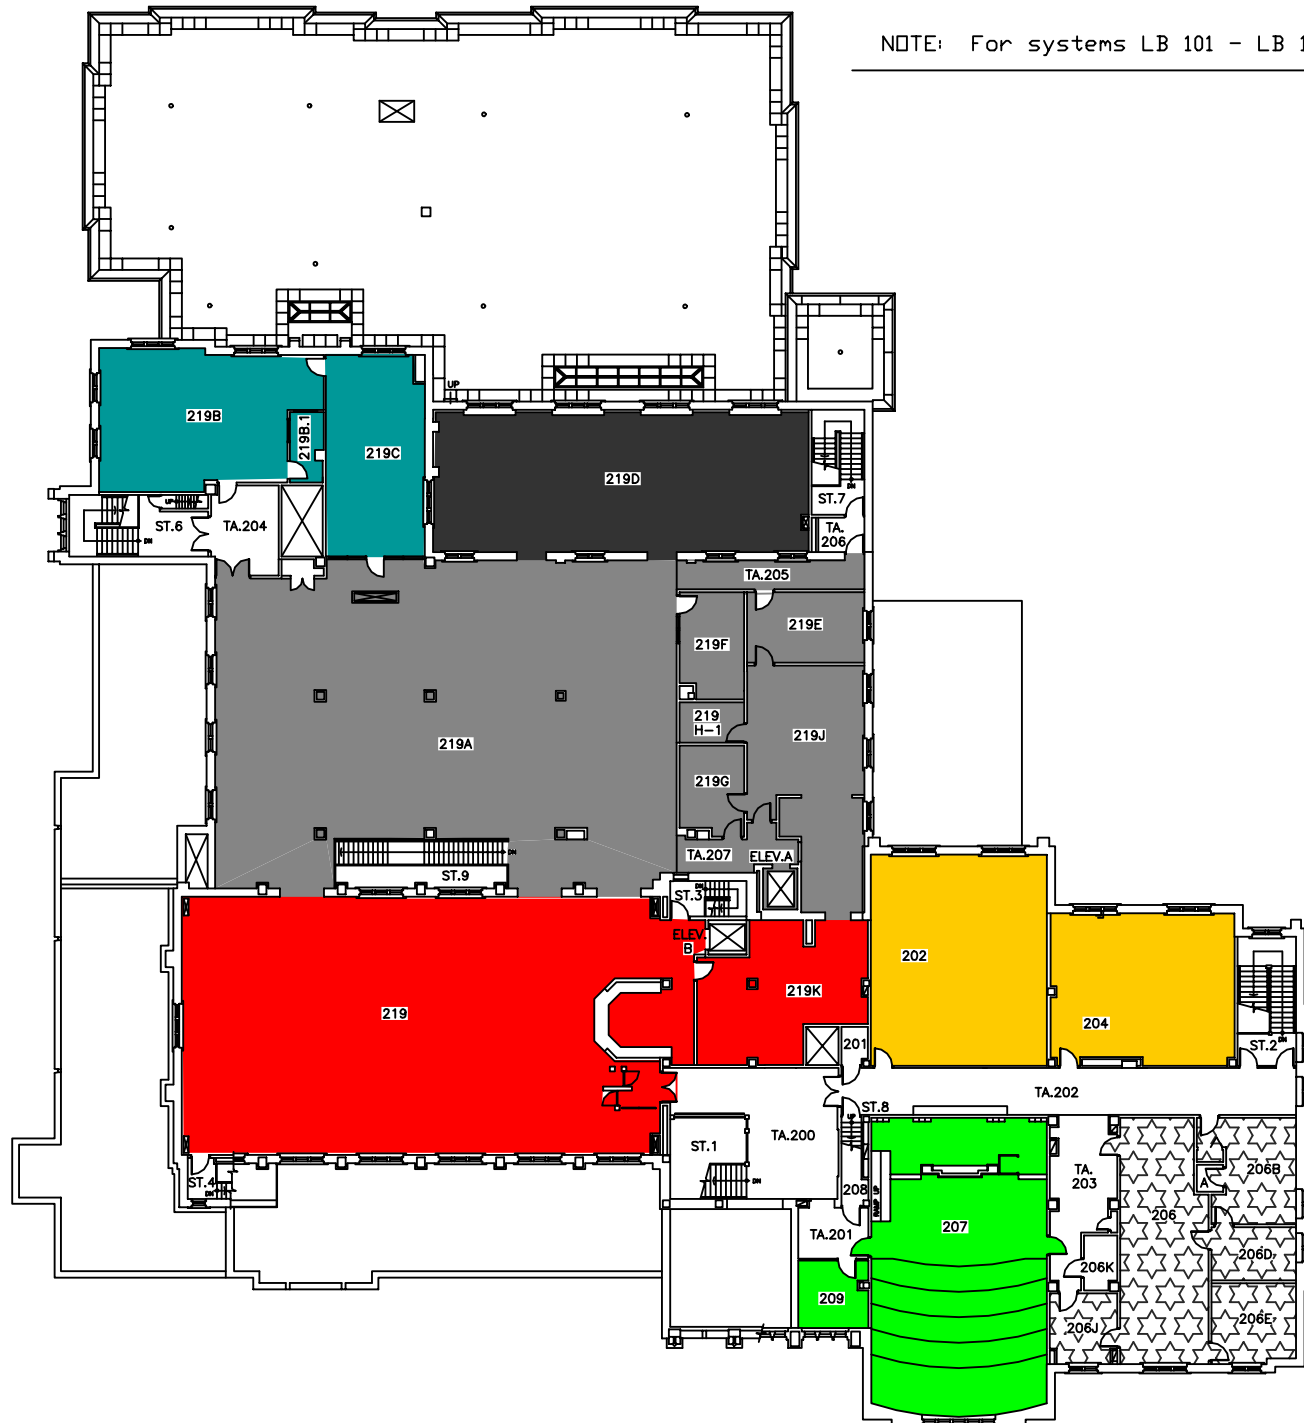

THE UNIVERSITY of WESTERN ONTARIO
PHYSICAL PLANT DEPARTMENT

	SCALE
	DATE 98-05-08
Facilities Engineering & Construction	DRAWN R. THOMAS
	CHECKED
	APPROVED
	DWG. FILE No. LB\MIN
MINIATURE FLOOR PLAN - LEVEL 04 (SECOND FLOOR PLAN)	PROJ. No.
LAW BUILDING	SHEET 04