



**Notice of Project  
Western University  
Facilities Management  
Client Services 519-661-3304 (fmhelp@uwo.ca)**

Submit by E-mail

Print Form

Project Number:   Miniature Attached Date/Schedule:   
 Project Name:  Time:

Building(s) Affected: #1  #2   
 #3  #4

Areas/Rooms Affected, Alternate Route/Service:

Service to be interrupted: #1  #2   
 #3  #4

Description/Reason for Project:

Project Manager/ Co-ordinator:  Phone #  Cell #   
 Signature/ Stamp:  Client Contact:  Phone #   
 Designer Consultant:

Contractor:  c/o Trevor Shadbolt Cell #

Emergency Phone List: (to CCPS Only)  Attached  To Follow

Special Conditions ( Noise, Odors, Asbestos, Etc.)


Asbestos  Type 3  Type 2  Type 1  Contractor  In House Team  Other  
 Information Sheet Sent To Client

Comments:

Shutdowns/Interruptions(Approximate Schedule):  
 Electrical Power  Date: \_\_\_\_\_ Elevators  Date: \_\_\_\_\_ ITS  Date: \_\_\_\_\_  
 Domestic Water  Date: \_\_\_\_\_ Fire Alarms  Date: \_\_\_\_\_ Other  Date: \_\_\_\_\_  
 Steam  Date: \_\_\_\_\_ Chilled Water  Date: \_\_\_\_\_  
 Hot Water Heating  Date: \_\_\_\_\_ Roads / Lots  Date: \_\_\_\_\_

Issued By:   
 Signature/ Stamp:  Date:   
 Date:

Note:

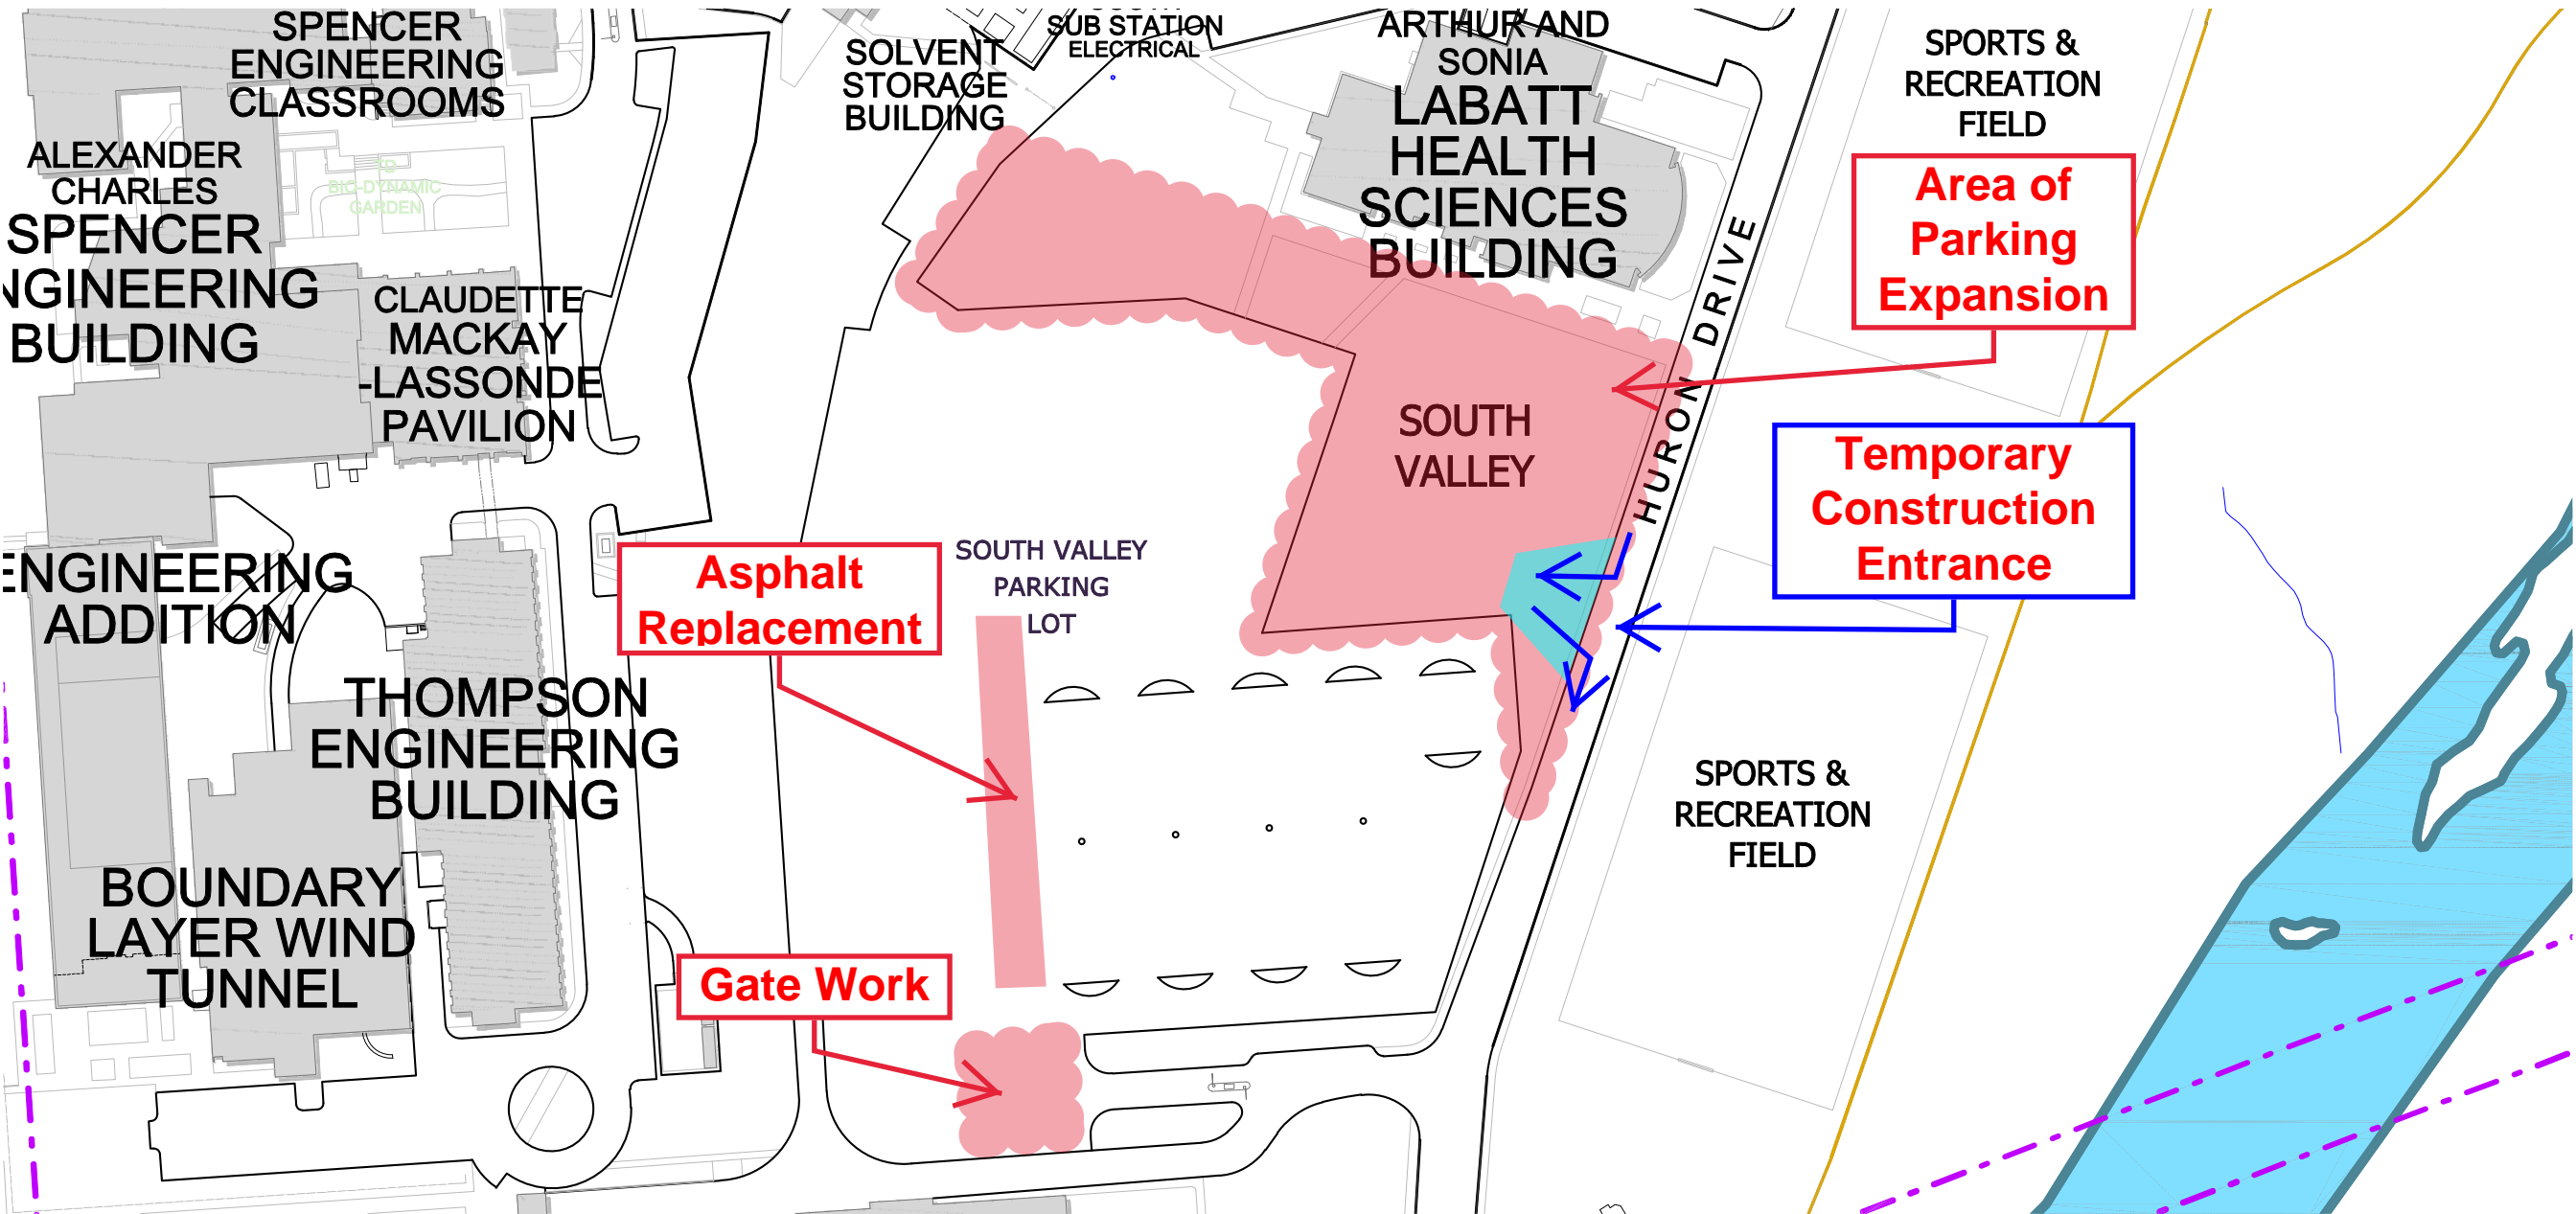

**Asphalt Replacement**

**Gate Work**

**Temporary Construction Entrance**

**Area of Parking Expansion**

SPENCER ENGINEERING CLASSROOMS

ALEXANDER CHARLES SPENCER ENGINEERING BUILDING

CLAUDETTE MACKAY-LASSONDE PAVILION

ENGINEERING ADDITION

THOMPSON ENGINEERING BUILDING

BOUNDARY LAYER WIND TUNNEL

SOLVENT STORAGE BUILDING  
SUB STATION ELECTRICAL

ARTHUR AND SONIA LABATT HEALTH SCIENCES BUILDING

SOUTH VALLEY

SOUTH VALLEY PARKING LOT

HURON DRIVE

SPORTS & RECREATION FIELD

SPORTS & RECREATION FIELD

BIG-DYNAMIC GARDEN